



那瑪夏小書屋3D討論


2022.11.24

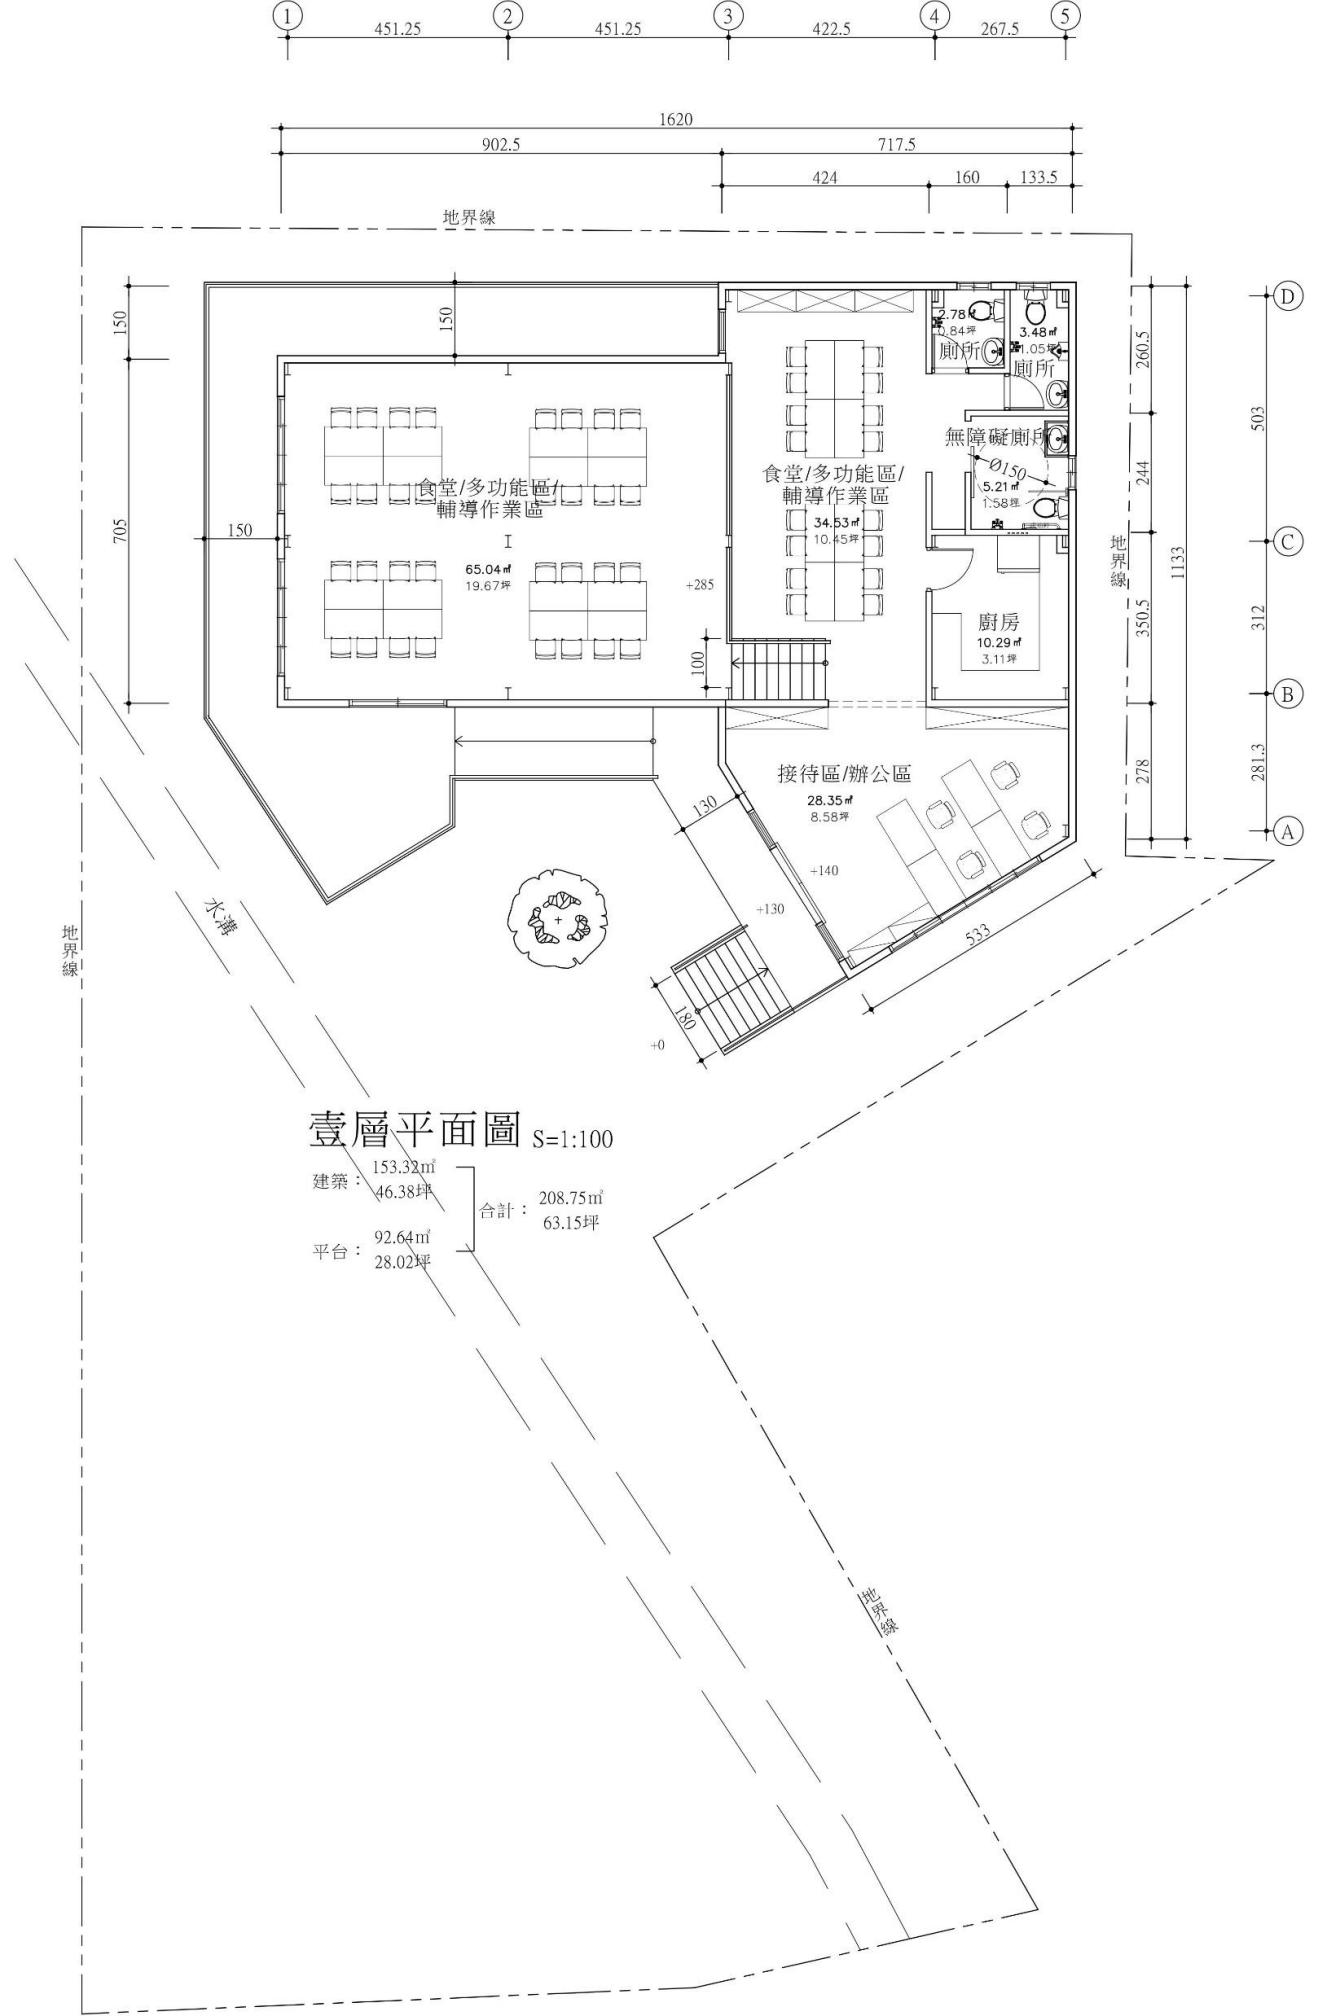

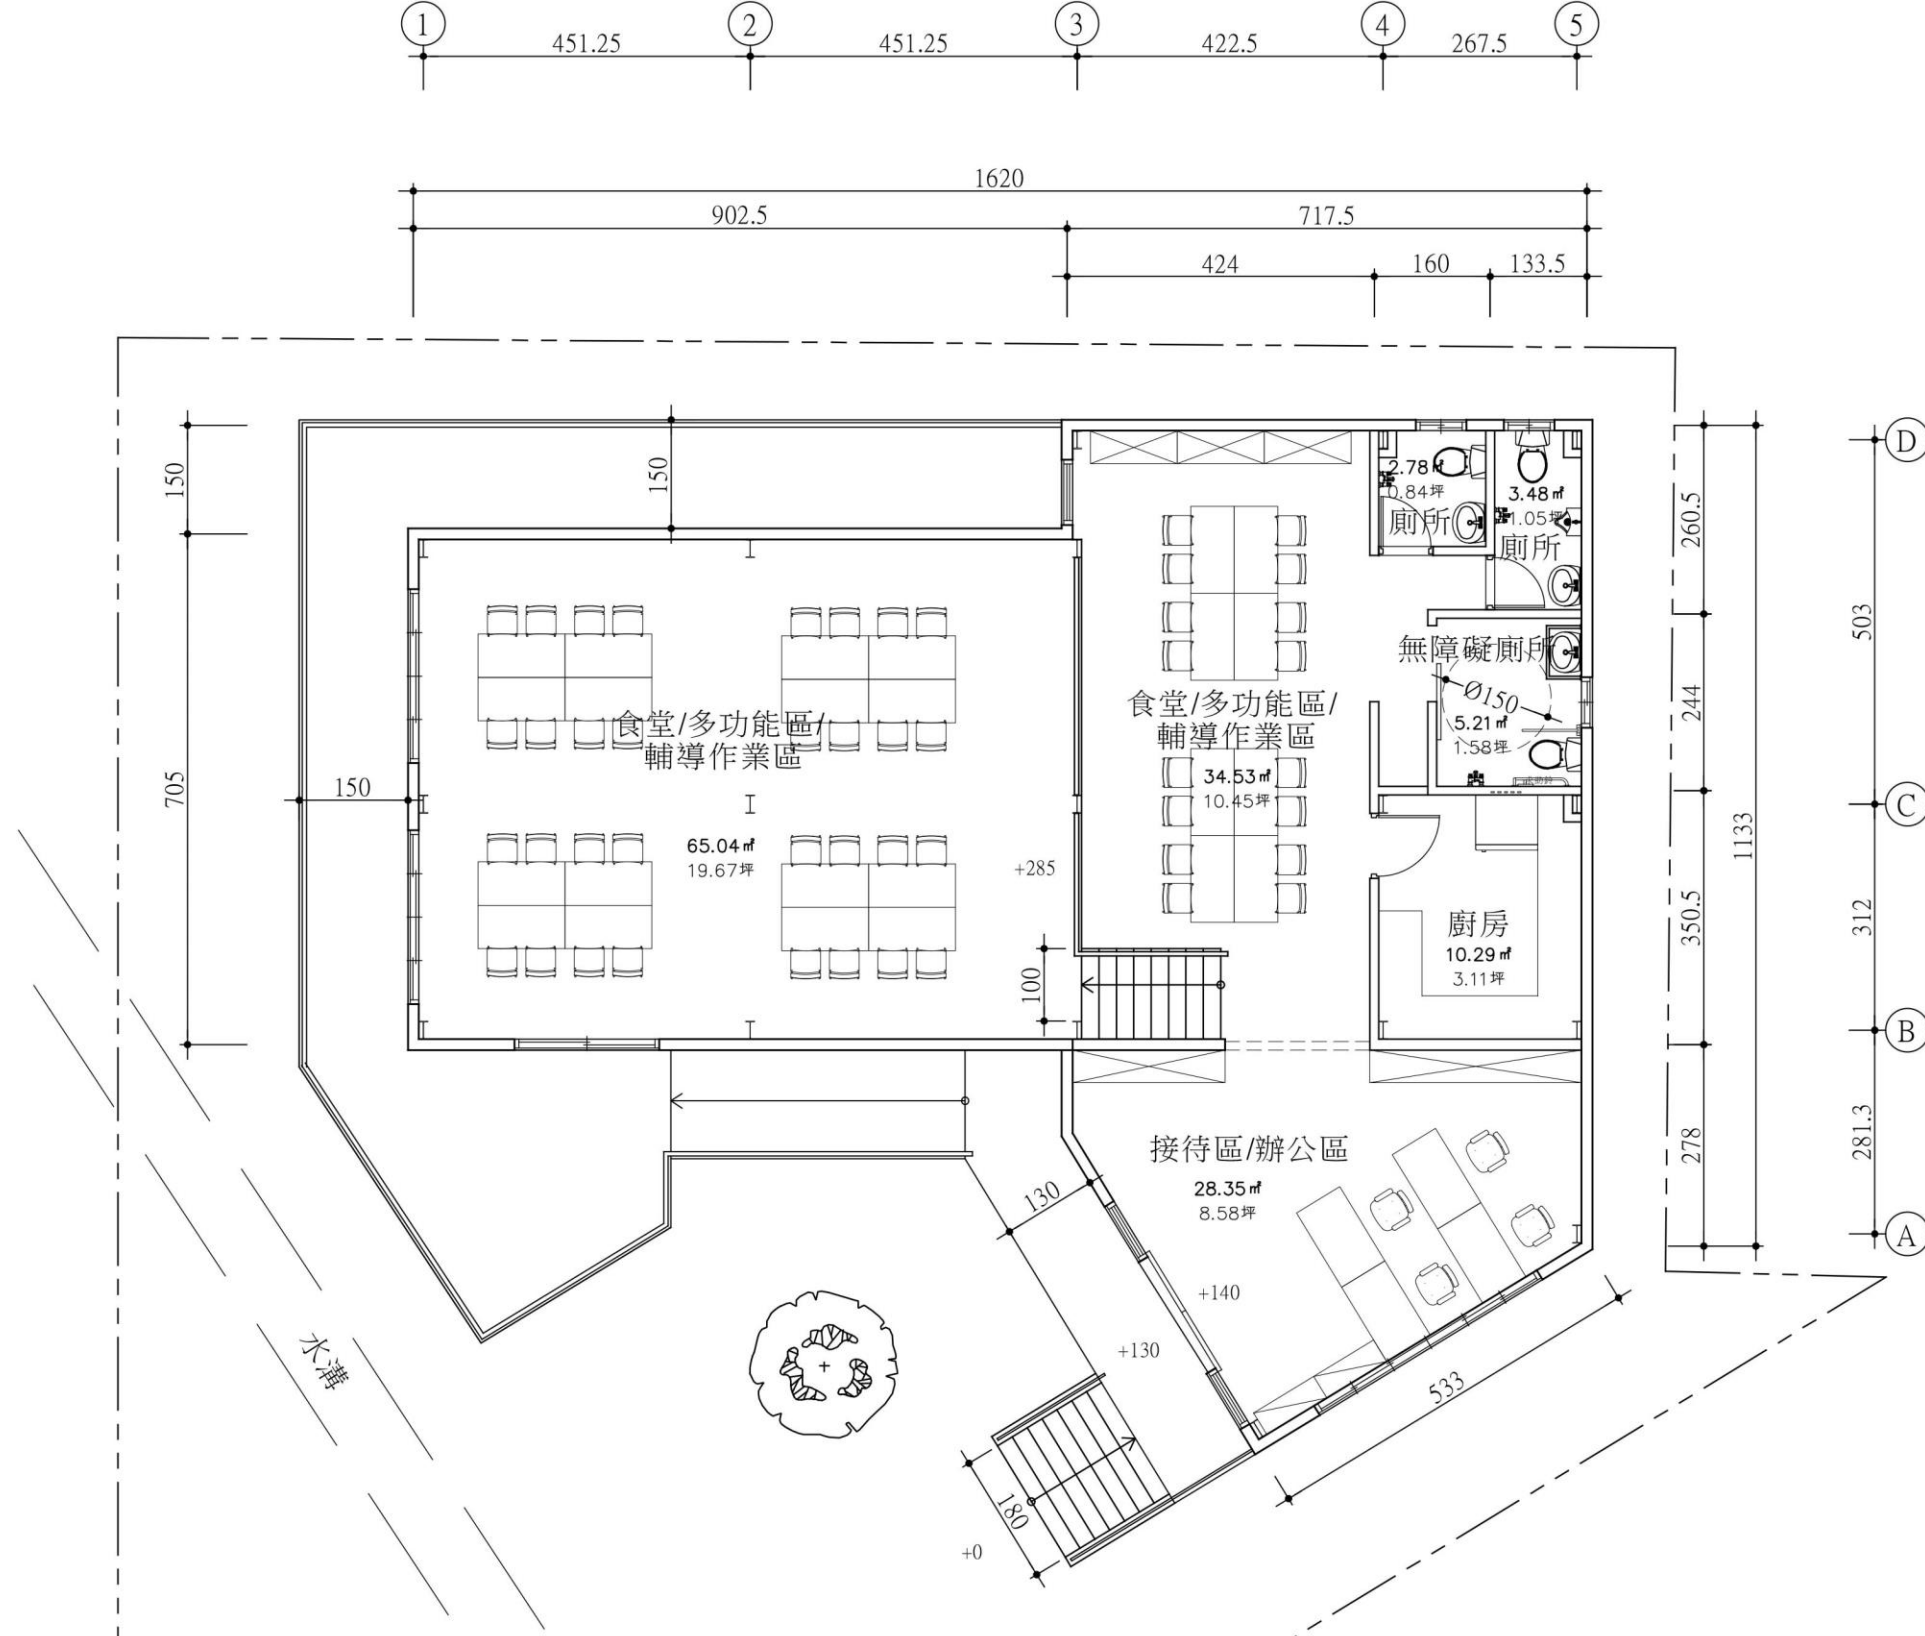

壹層平面圖 S=1:100

建築:	153.32 m ²	合計:	208.75 m ²
	46.38 坪		
平台:	92.64 m ²		
	28.02 坪		

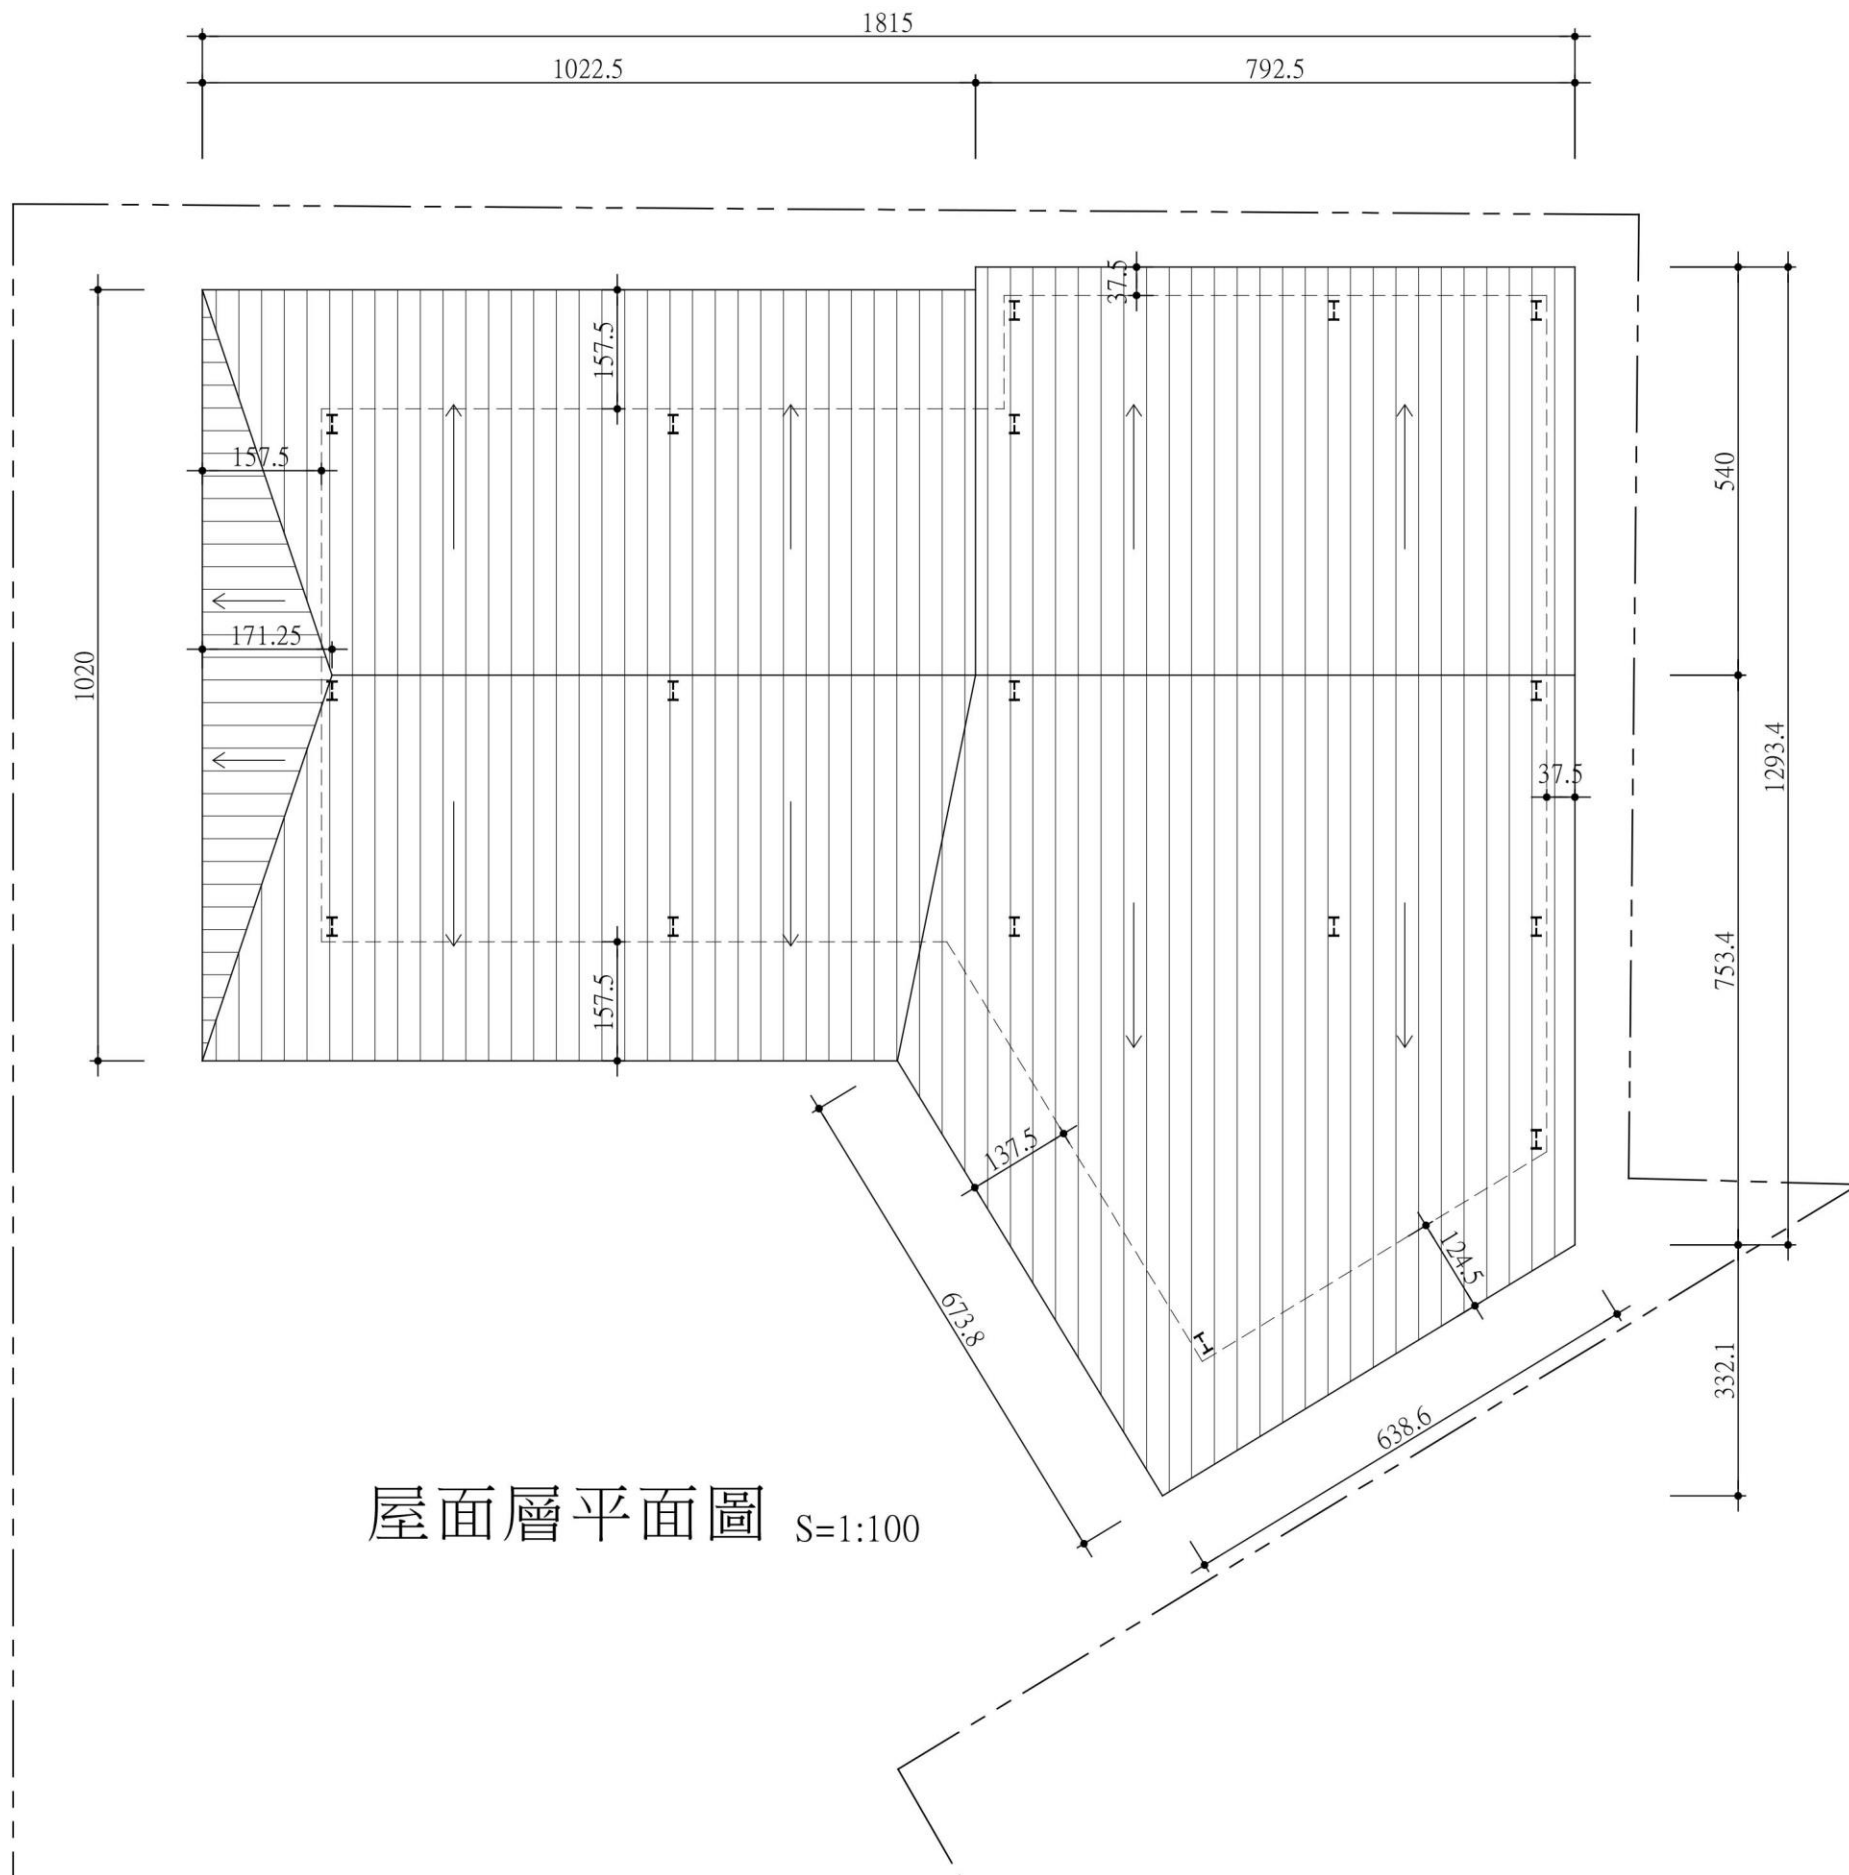



空間構想



大樹可供大眾活動的場所



坎入坡道的樓梯











